



FAKULTAS SENI RUPA
INSTITUT SENI INDONESIA
YOGYAKARTA

JURUSAN DESAIN

PROGRAM STUDI
DESAIN INTERIOR

TUGAS AKHIR
REDESAIN INTERIOR PUSAT
PELATIHAN SENI BUDAYA
JAKARTA TIMUR

DRAWN BY :

Akhwatul Ghaisani Yuniardiyati
NIM : 1510144123

PROJECT TITLE

Pusat Pelatihan Seni Budaya
Jakarta Timur

PROJECT LOCATION

Jl. H. Naman No.17
Pondok Kelapa, Duren Sawit
Jakarta Timur

DRAWING TITLE

Meja Resepsionis
(1)


SCALE	PAGE No.	TOTAL PAGES
1 : 20	GK- 14	23

DOSEN PEMBIMBING


M. Sholahuddin, S. Sn, M.T.
19701019 199903 1 001

Anom Wibisono, S.Sn, M.Sc.
19720314 199802 1 001


CATATAN :

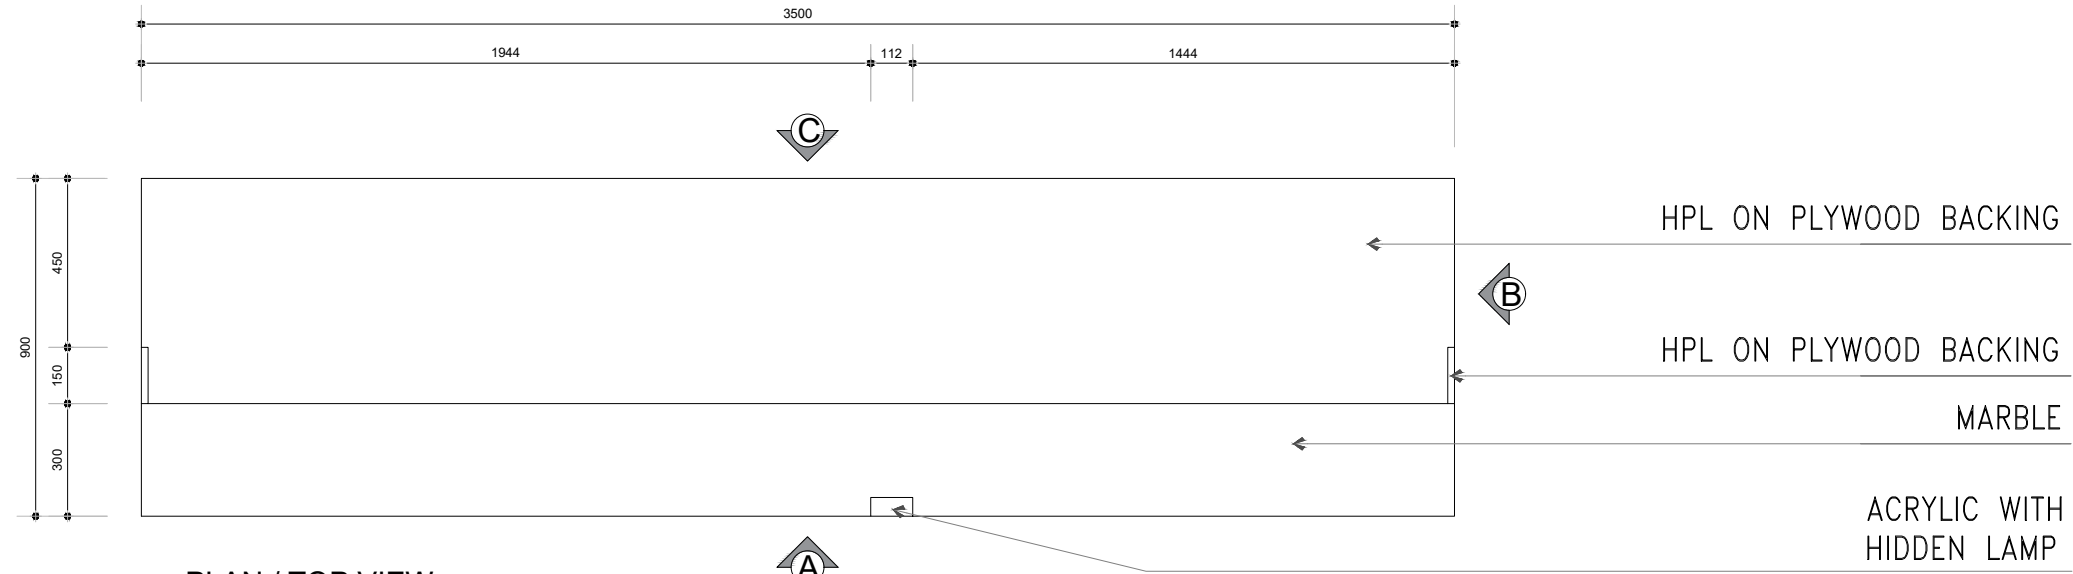


PLAN / TOP VIEW
SCALE 1 : 20

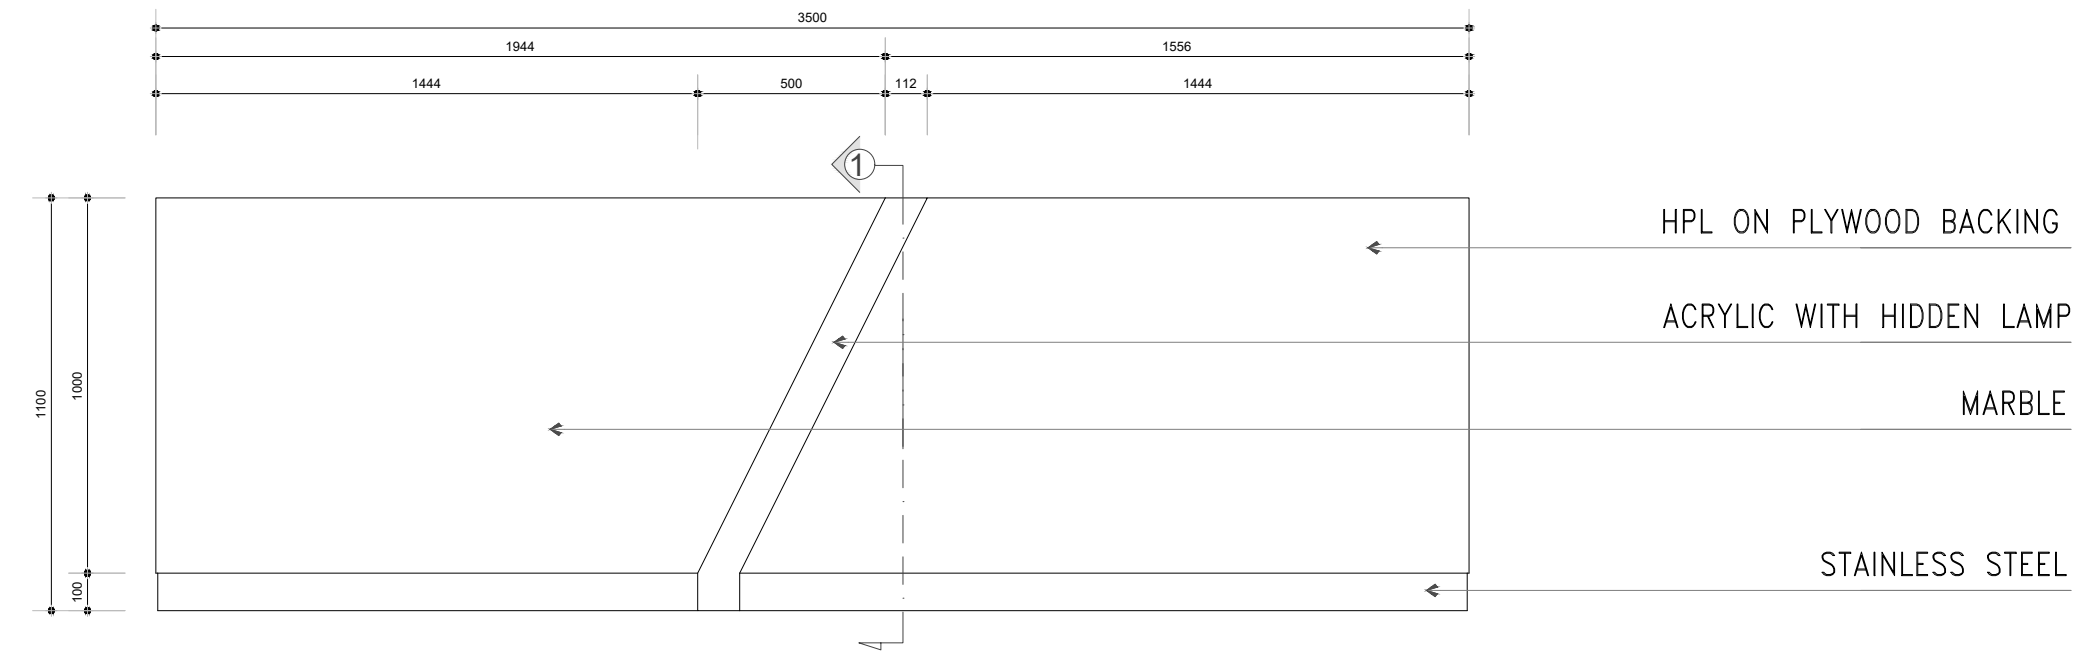


ELEVATION A / FRONT
SCALE 1 : 20

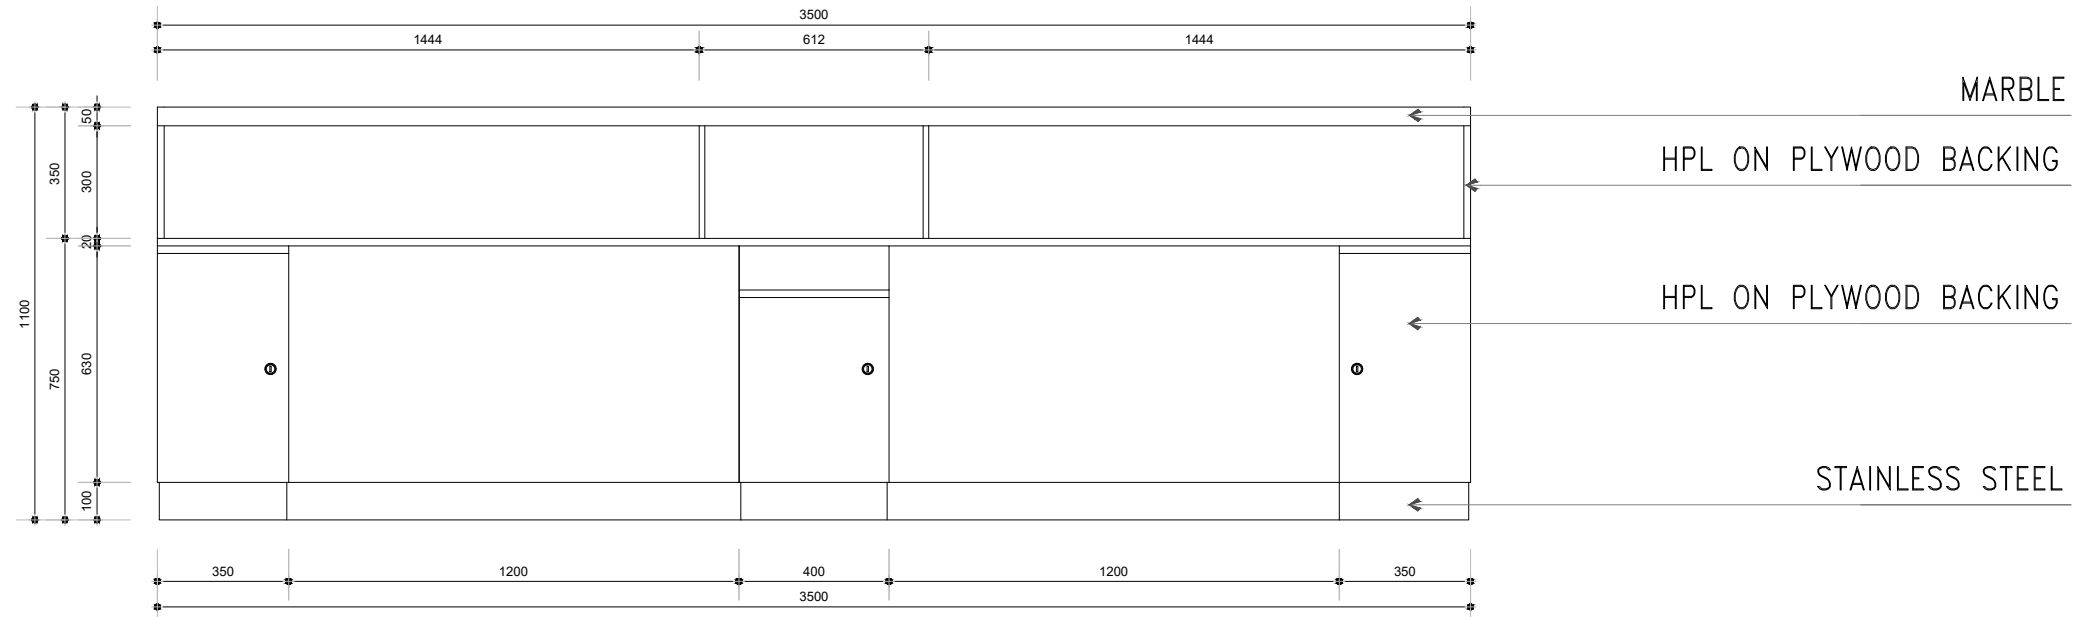


ELEVATION C / BACK
SCALE 1 : 20

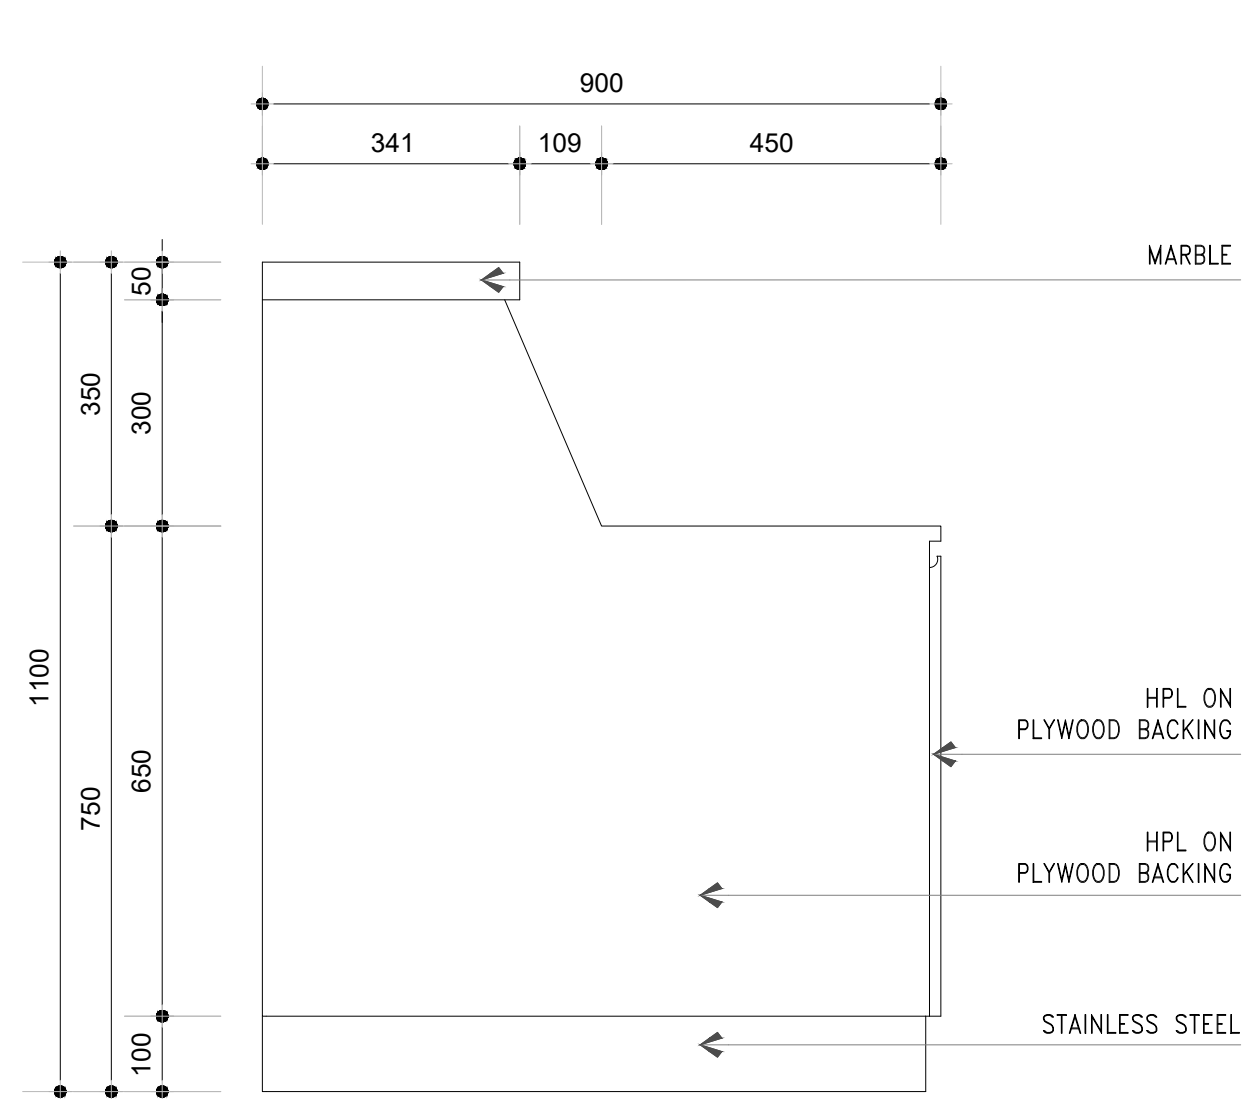


ELEVATION B / SIDE
SCALE 1 : 10

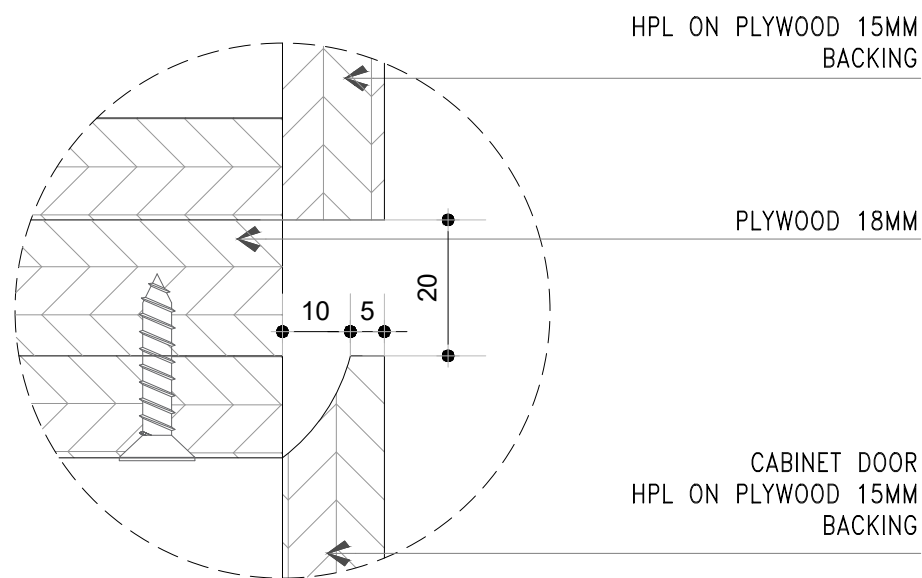

DETAIL I
SCALE 1 : 2

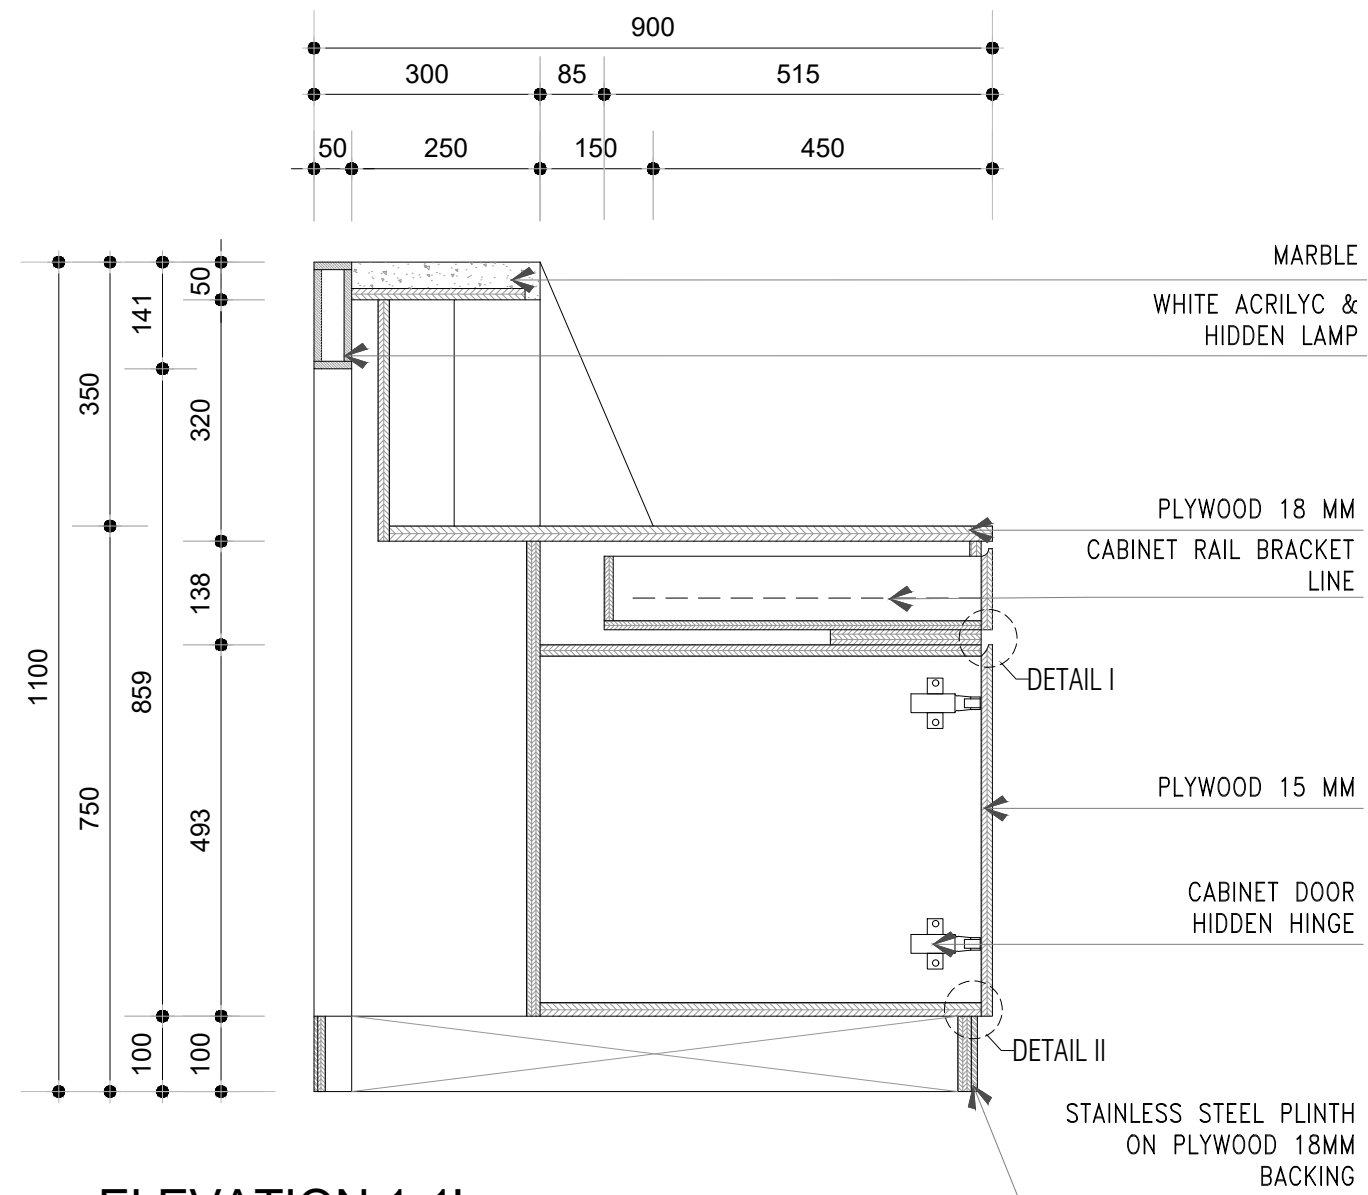

ELEVATION 1-1'
SCALE 1 : 10

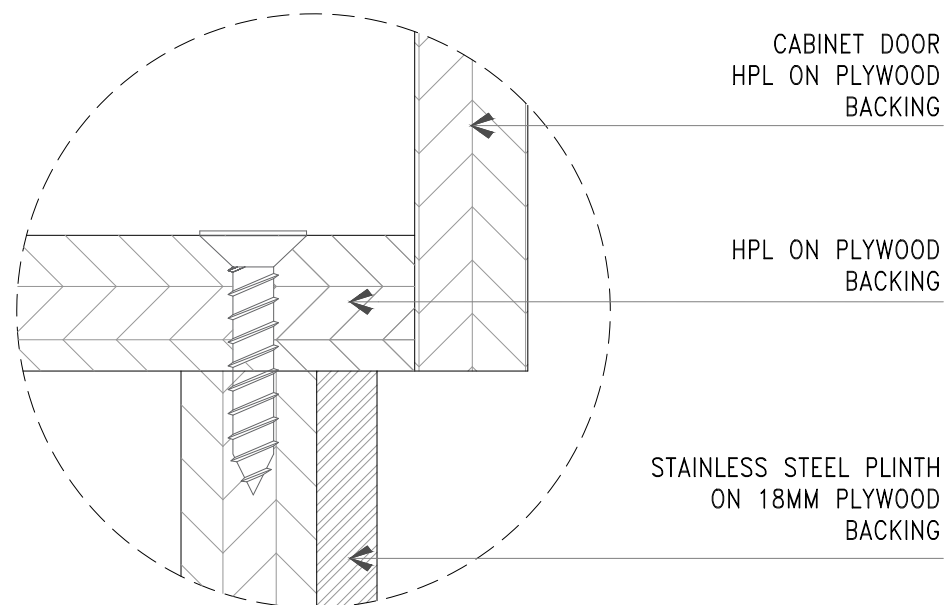

DETAIL II
SCALE 1 : 2



FAKULTAS SENI RUPA
INSTITUT SENI INDONESIA
YOGYAKARTA

JURUSAN DESAIN

PROGRAM STUDI
DESAIN INTERIOR

TUGAS AKHIR
REDESAIN INTERIOR PUSAT
PELATIHAN SENI BUDAYA
JAKARTA TIMUR

DRAWN BY :

Akhwatul Ghaisani Yuniardyati
NIM : 1510144123

PROJECT TITLE

Pusat Pelatihan Seni Budaya
Jakarta Timur

PROJECT LOCATION

Jl. H. Naman No.17
Pondok Kelapa, Duren Sawit
Jakarta Timur

DRAWING TITLE

Meja Resepsionis
(2)


SCALE	PAGE No.	TOTAL PAGES
1: 10 1: 2	GK- 15	23

DOSEN PEMBIMBING


M. Sholahuddin, S. Sn, M.T.
19701019 199903 1 001

Anom Wibisono, S.Sn, M.Sc.
19720314 199802 1 001

CATATAN :

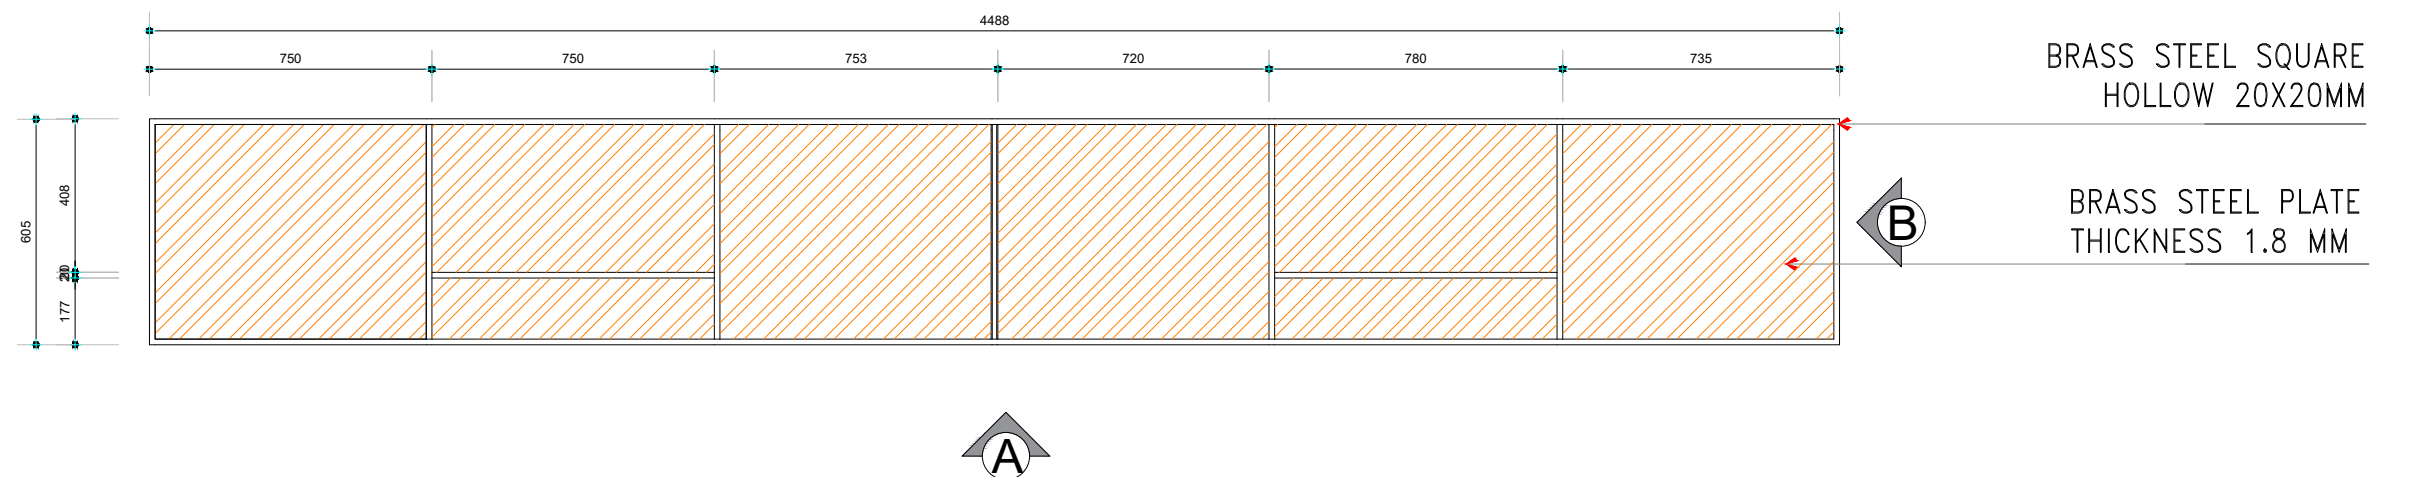

PLAN / TOP VIEW
SCALE 1 : 20

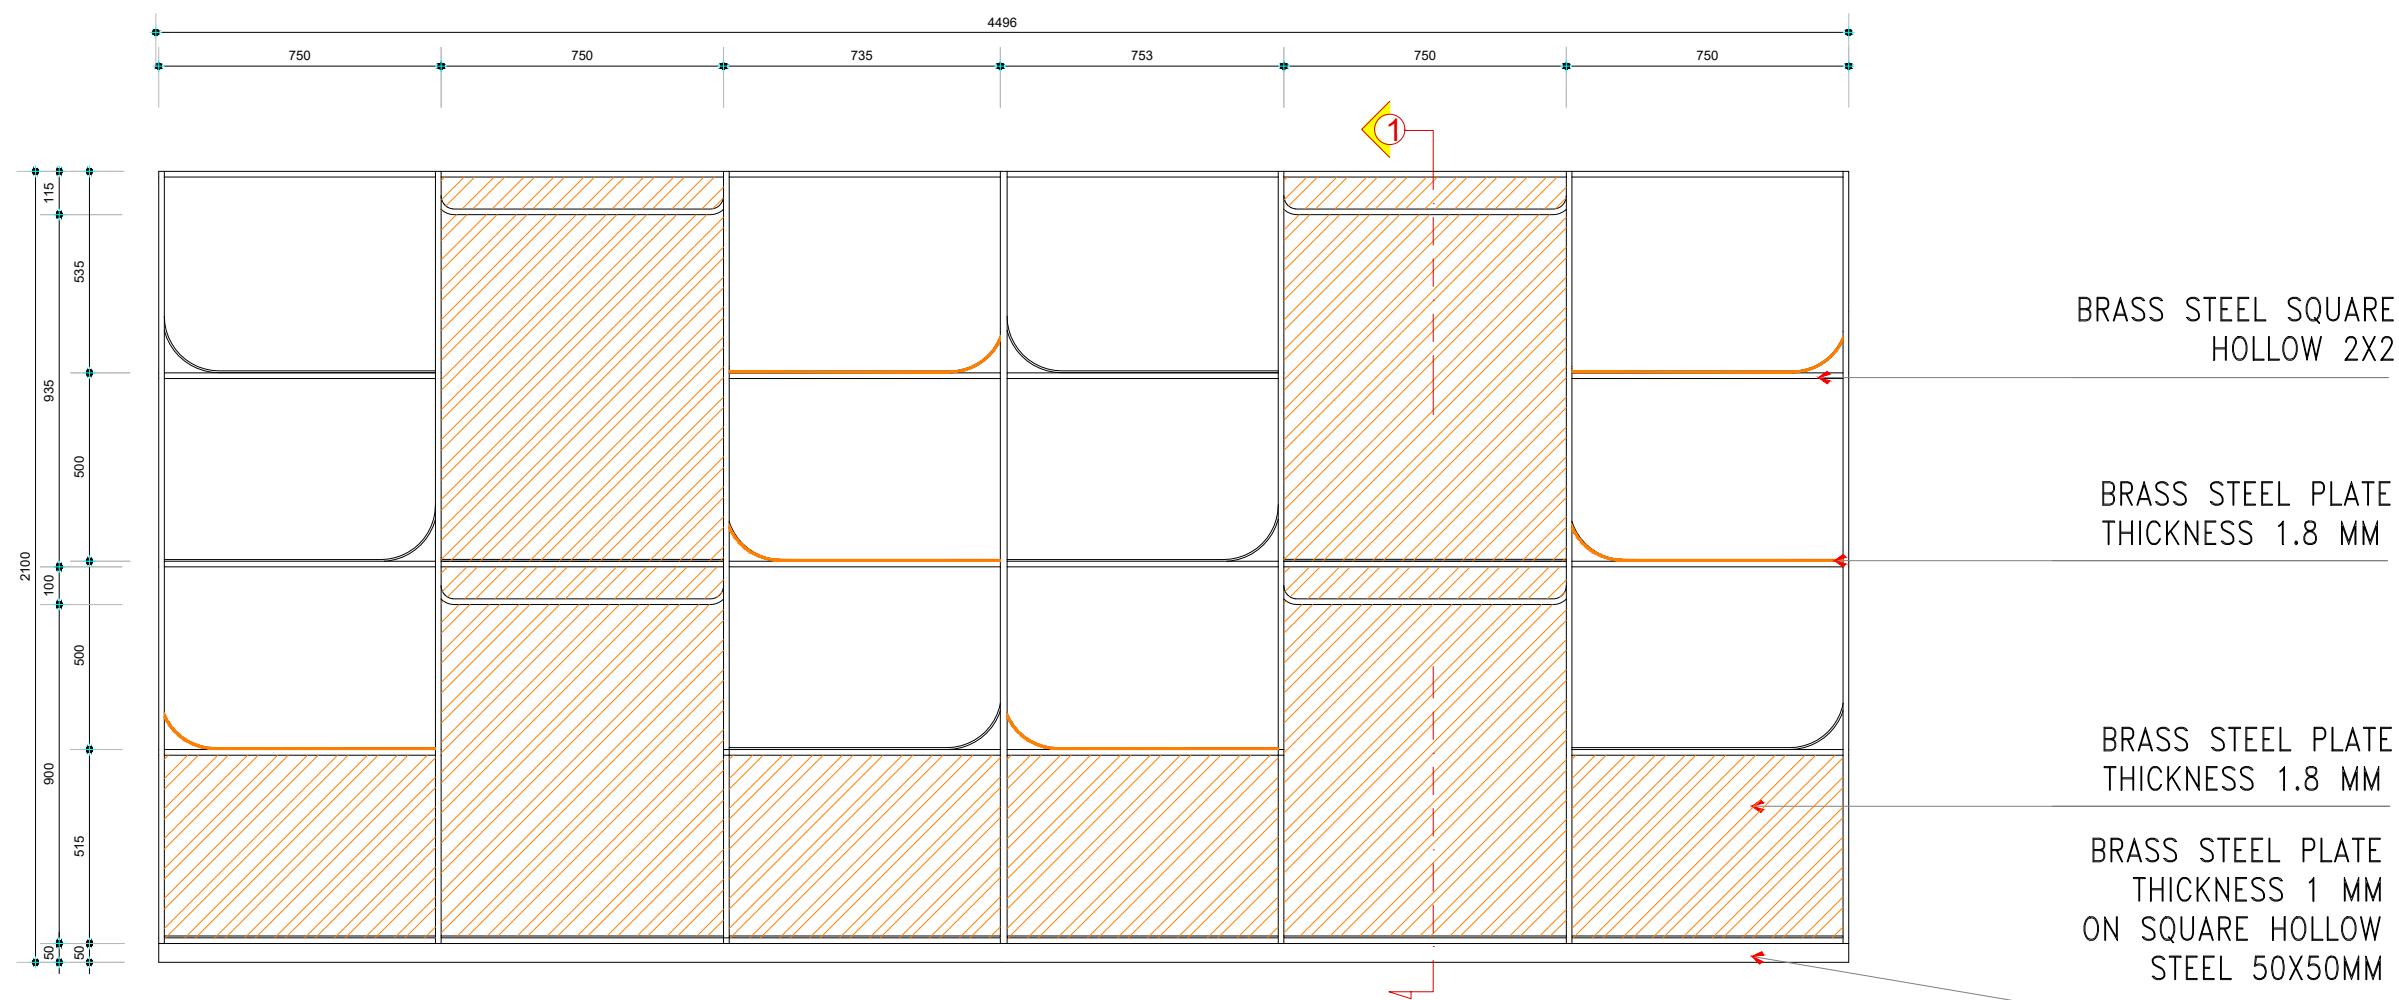

ELEVATION A / FRONT
SCALE 1 : 20



FAKULTAS SENI RUPA
INSTITUT SENI INDONESIA
YOGYAKARTA

JURUSAN DESAIN

PROGRAM STUDI
DESAIN INTERIOR

TUGAS AKHIR
REDESAIN INTERIOR PUSAT
PELATIHAN SENI BUDAYA
JAKARTA TIMUR

DRAWN BY :

Akhwatul Ghaisani Yuniardiyati
NIM : 1510144123

PROJECT TITLE

Pusat Pelatihan Seni Budaya
Jakarta Timur

PROJECT LOCATION

Jl. H. Naman No.17
Pondok Kelapa, Duren Sawit
Jakarta Timur

DRAWING TITLE

Rak Display Ruang
Gambang Kromong
(1)


SCALE	PAGE No.	TOTAL PAGES
1: 20	GK- 16	23

DOSEN PEMBIMBING

M. Sholahuddin, S. Sn, M.T.
19701019 199903 1 001


Anom Wibisono, S.Sn, M.Sc.
19720314 199802 1 001

CATATAN :

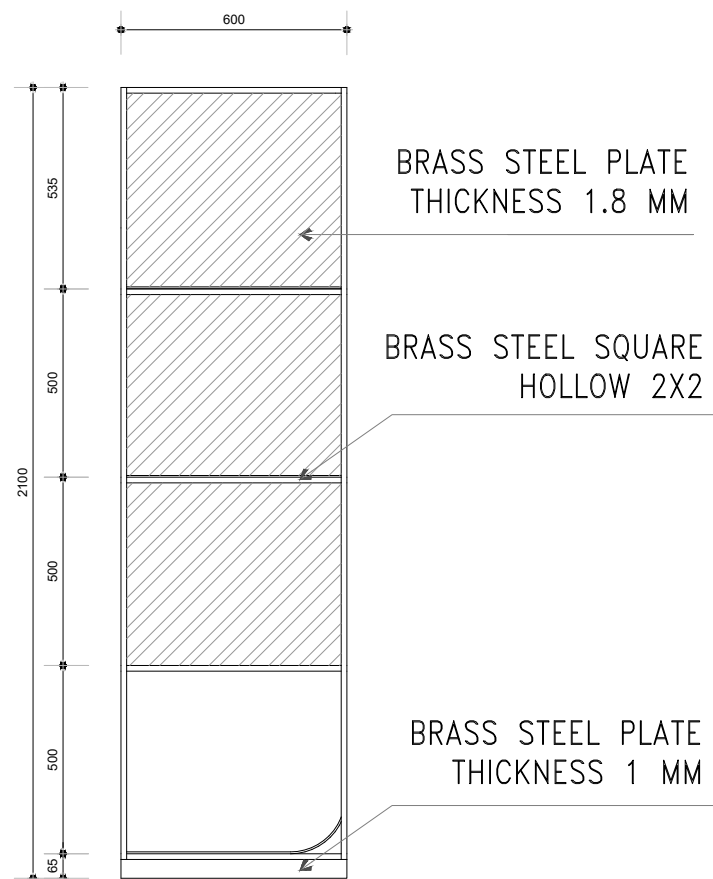


ELEVATION B / SIDE

SCALE 1 : 20

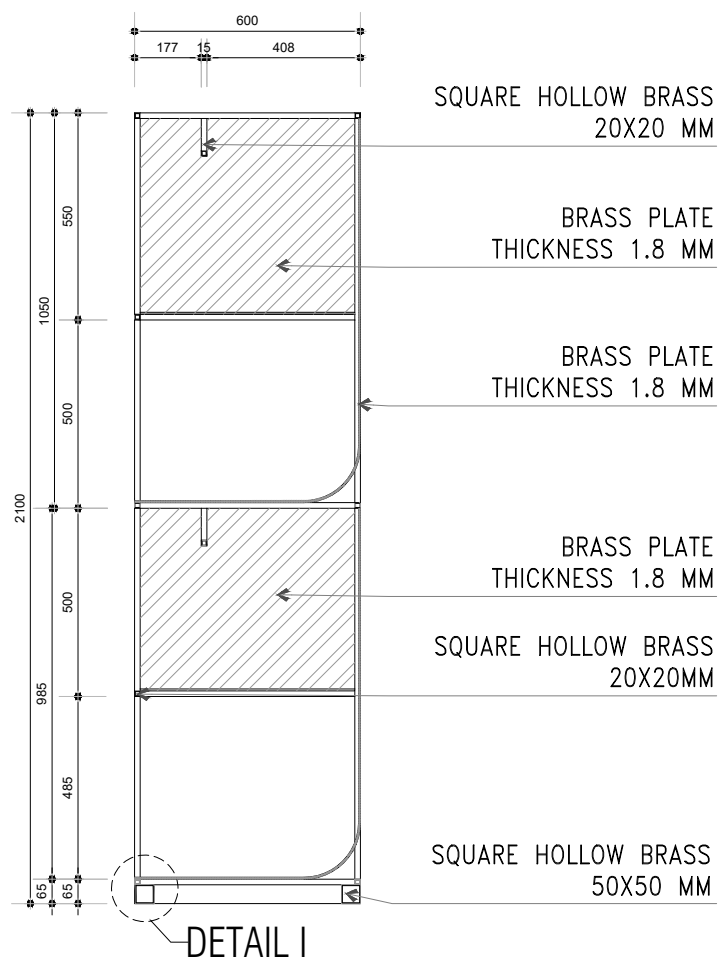


ELEVATION 1-1'

SCALE 1 : 20

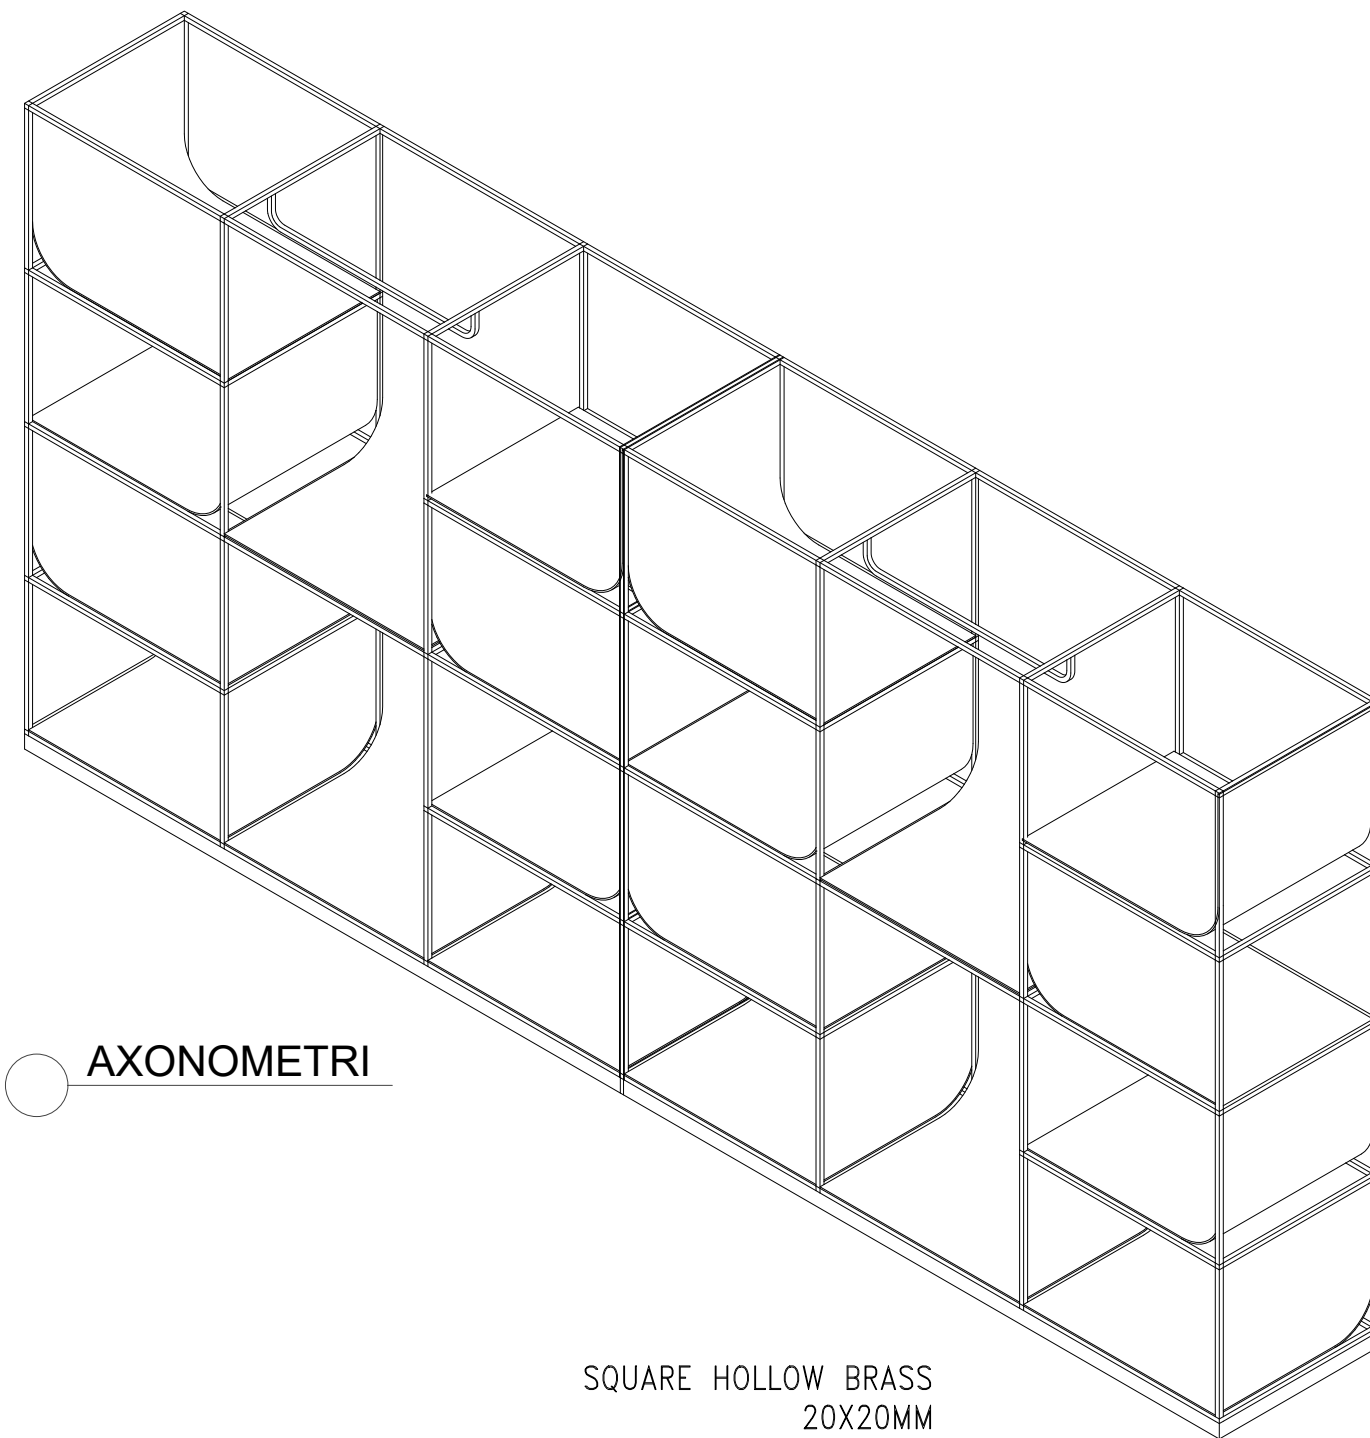

AXONOMETRI

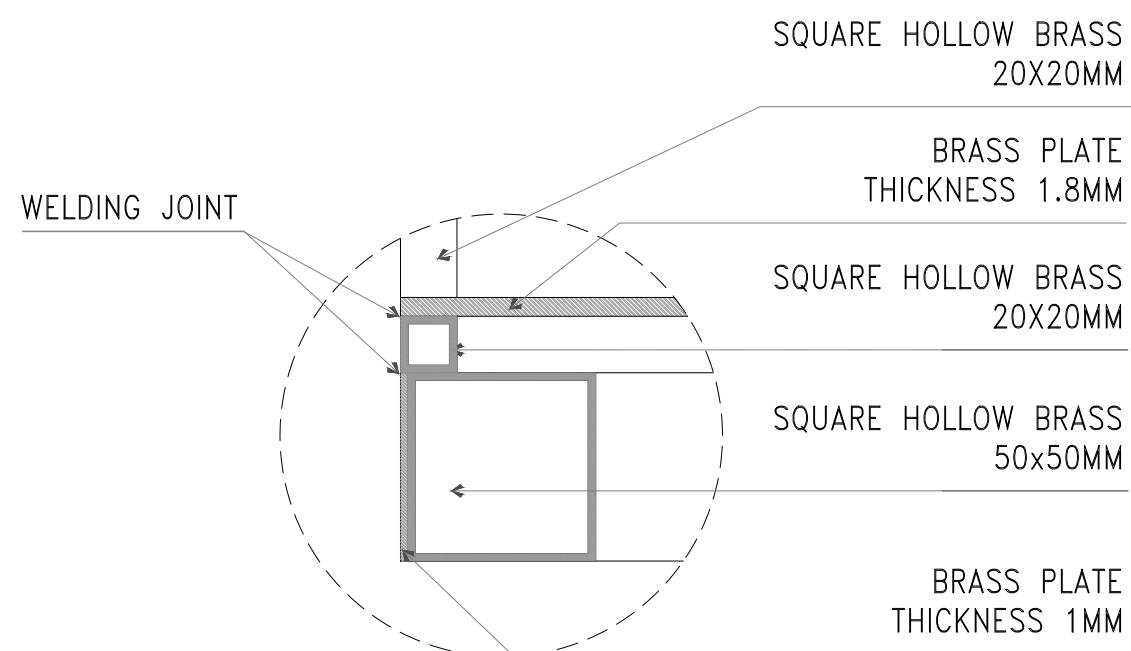

DETAIL I

SCALE 1 : 2



FAKULTAS SENI RUPA
INSTITUT SENI INDONESIA
YOGYAKARTA

JURUSAN DESAIN

PROGRAM STUDI
DESAIN INTERIOR

TUGAS AKHIR

REDESAIN INTERIOR PUSAT
PELATIHAN SENI BUDAYA
JAKARTA TIMUR

DRAWN BY :

Akhwatul Ghaisani Yuniardiyati
NIM : 1510144123

PROJECT TITLE

Pusat Pelatihan Seni Budaya
Jakarta Timur

PROJECT LOCATION

Jl. H. Naman No.17
Pondok Kelapa, Duren Sawit
Jakarta Timur

DRAWING TITLE

Rak Display Ruang
Gambang Kromong
(2)


SCALE	PAGE No.	TOTAL PAGES
1: 20 1: 2	GK- 17	23

DOSEN PEMBIMBING


M. Sholahuddin, S. Sn, M.T.
19701019 199903 1 001

Anom Wibisono, S.Sn, M.Sc.
19720314 199802 1 001


CATATAN :

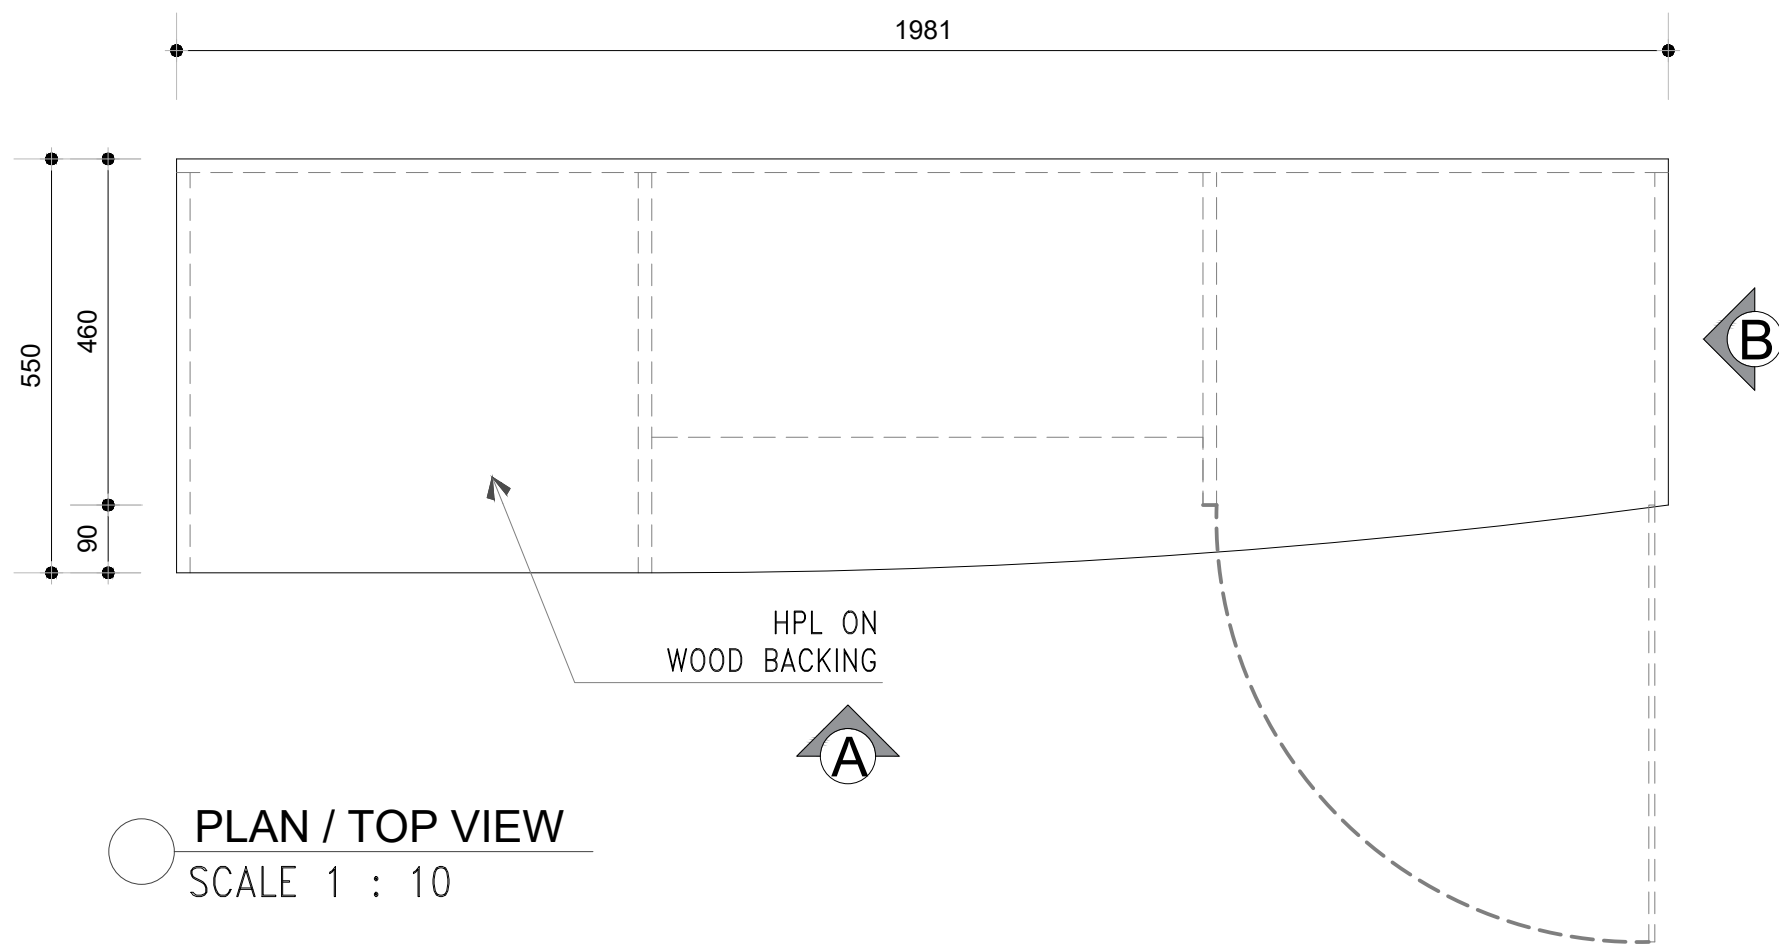

PLAN / TOP VIEW
SCALE 1 : 10

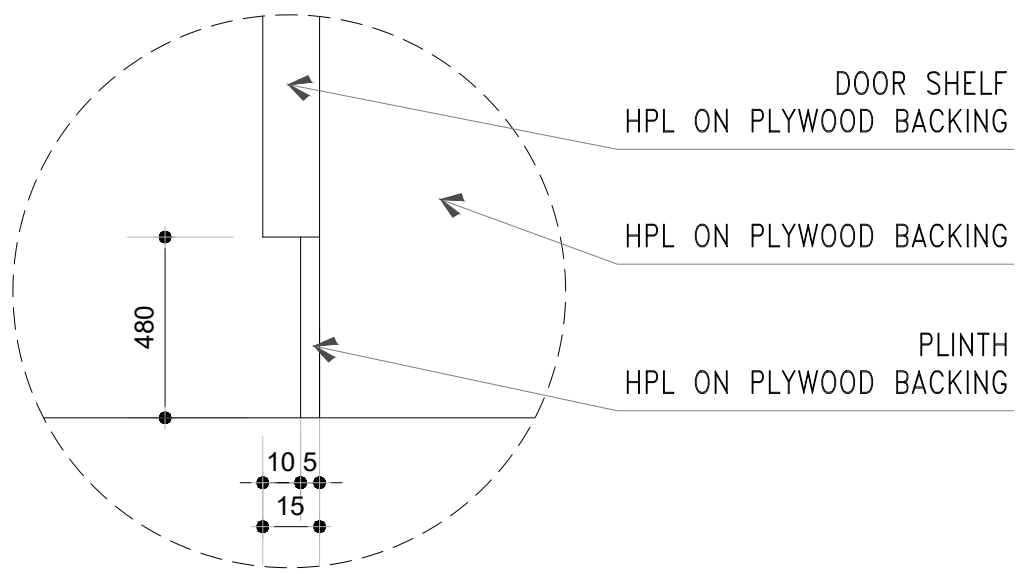

DETAIL I
SCALE 1 : 2

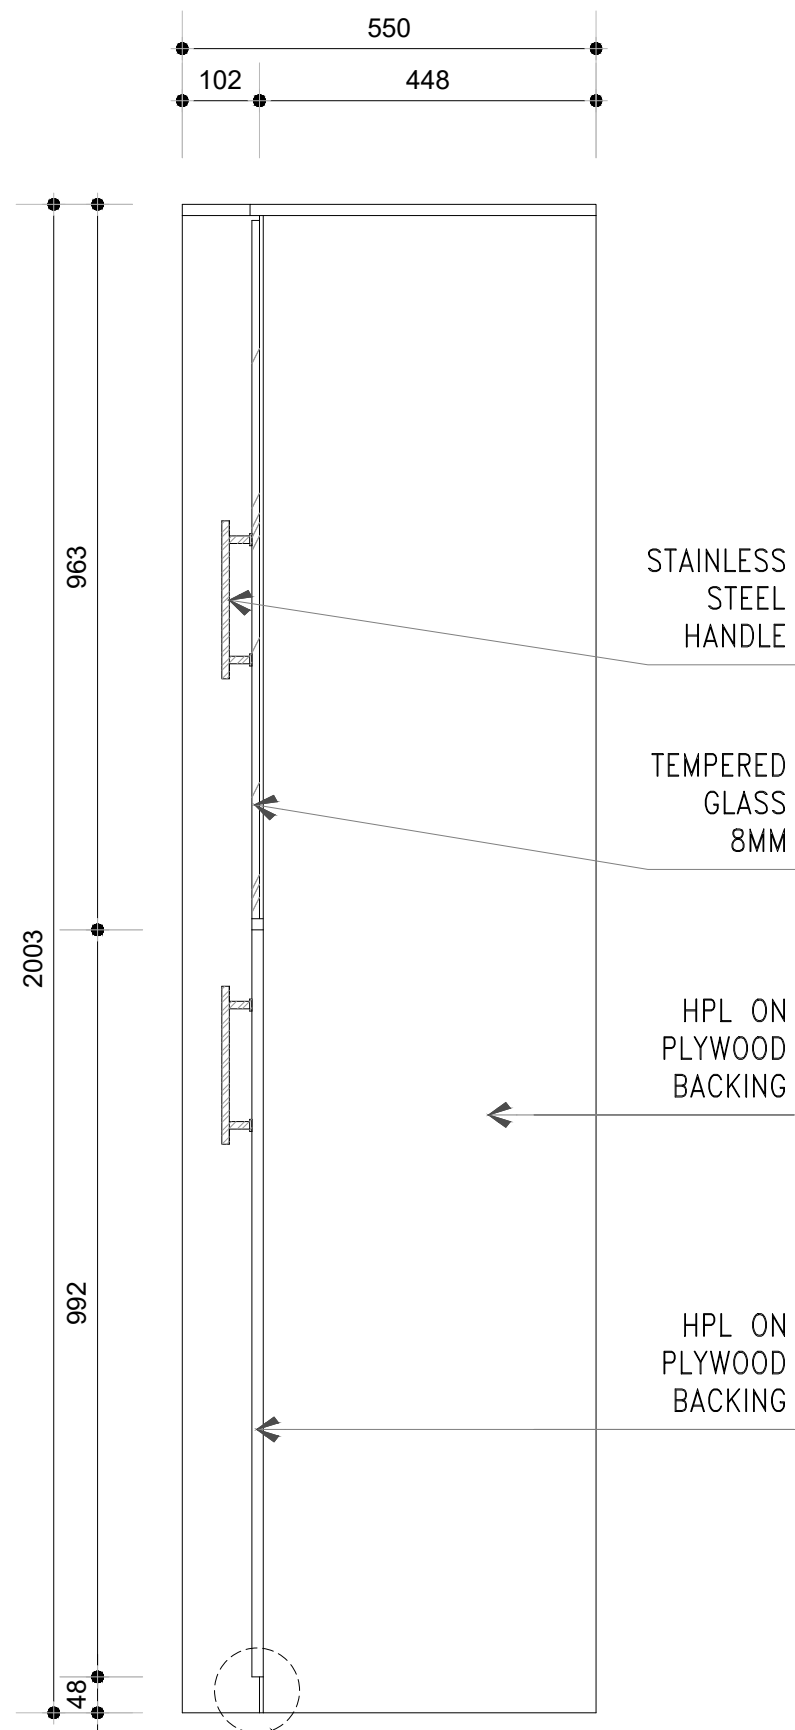

ELEVATION B / SIDE
SCALE 1 : 10



FAKULTAS SENI RUPA
INSTITUT SENI INDONESIA
YOGYAKARTA

JURUSAN DESAIN

PROGRAM STUDI
DESAIN INTERIOR

TUGAS AKHIR
REDESAIN INTERIOR PUSAT
PELATIHAN SENI BUDAYA
JAKARTA TIMUR

DRAWN BY :
Akhwatul Ghaisani Yuniardyati
NIM : 1510144123

PROJECT TITLE
Pusat Pelatihan Seni Budaya
Jakarta Timur


PROJECT LOCATION
Jl. H. Naman No.17
Pondok Kelapa, Duren Sawit
Jakarta Timur

DRAWING TITLE
Rak Kantor Custom
(1)

SCALE	PAGE No.	TOTAL PAGES
1: 10 1: 2	GK- 18	23

DOSEN PEMBIMBING
M. Sholahuddin, S. Sn, M.T.
19701019 199903 1 001
Anom Wibisono, S.Sn, M.Sc.
19720314 199802 1 001

CATATAN :

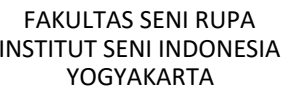

PROGRAM STUDI
DESAIN INTERIOR

REDESAIN INTERIOR PUSAT PELATIHAN SENI BUDAYA JAKARTA TIMUR

Akhwatul Ghaisani Yuniardyati
NIM : 1510144123

Pusat Pelatihan Seni Budaya
Jakarta Timur

Jl. H. Naman No.17
Pondok Kelapa, Duren Sawit
Jakarta Timur

Rak Kantor Custom
(2)


SCALE	PAGE No.	TOTAL PAGES
1: 10	GK- 19	23

M. Sholahuddin, S. Sn, M.T.
19701019 199903 1 001

Anom Wibisono, S.Sn, M.Sc.
19720314 199802 1 001

ELEVATION A / FRONT
SCALE 1 : 10



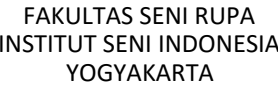

JURUSAN DESAIN

PROGRAM STUDI
DESAIN INTERIOR

TUGAS AKHIR

REDESAIN INTERIOR PUSAT PELATIHAN SENI BUDAYA JAKARTA TIMUR

DRAWN BY :

Akhwatul Ghaisani Yuniardyati
NIM : 1510144123

PROJECT TITLE

Pusat Pelatihan Seni Budaya
Jakarta Timur

PROJECT LOCATION

Jl. H. Naman No.17
Pondok Kelapa, Duren Sawit
Jakarta Timur

DRAWING TITLE

Rak Kantor Custom
(3)

SCALE	PAGE No.	TOTAL PAGES
1: 10 1: 2	GK- 20	23

~~DOSEN PEMBIMBING~~

M. Sholahuddin, S. Sn, M.T.
19701019 199903 1 001

Anom Wibisono, S.Sn, M.Sc.
19720314 199802 1 001

CATATAN :





FAKULTAS SENI RUPA
INSTITUT SENI INDONESIA
YOGYAKARTA

JURUSAN DESAIN

PROGRAM STUDI
DESAIN INTERIOR

TUGAS AKHIR

REDESAIN INTERIOR PUSAT
PELATIHAN SENI BUDAYA
JAKARTA TIMUR

DRAWN BY :

Akhwatul Ghaisani Yuniardyati
NIM : 1510144123

PROJECT TITLE

Pusat Pelatihan Seni Budaya
Jakarta Timur

PROJECT LOCATION

Jl. H. Naman No.17
Pondok Kelapa, Duren Sawit
Jakarta Timur

DRAWING TITLE

Kursi stool Custom
(1)


SCALE	PAGE No.	TOTAL PAGES
1: 20	GK- 21	23

DOSEN PEMBIMBING


M. Sholahuddin, S. Sn, M.T.
19701019 199903 1 001

Anom Wibisono, S.Sn, M.Sc.
19720314 199802 1 001


CATATAN :

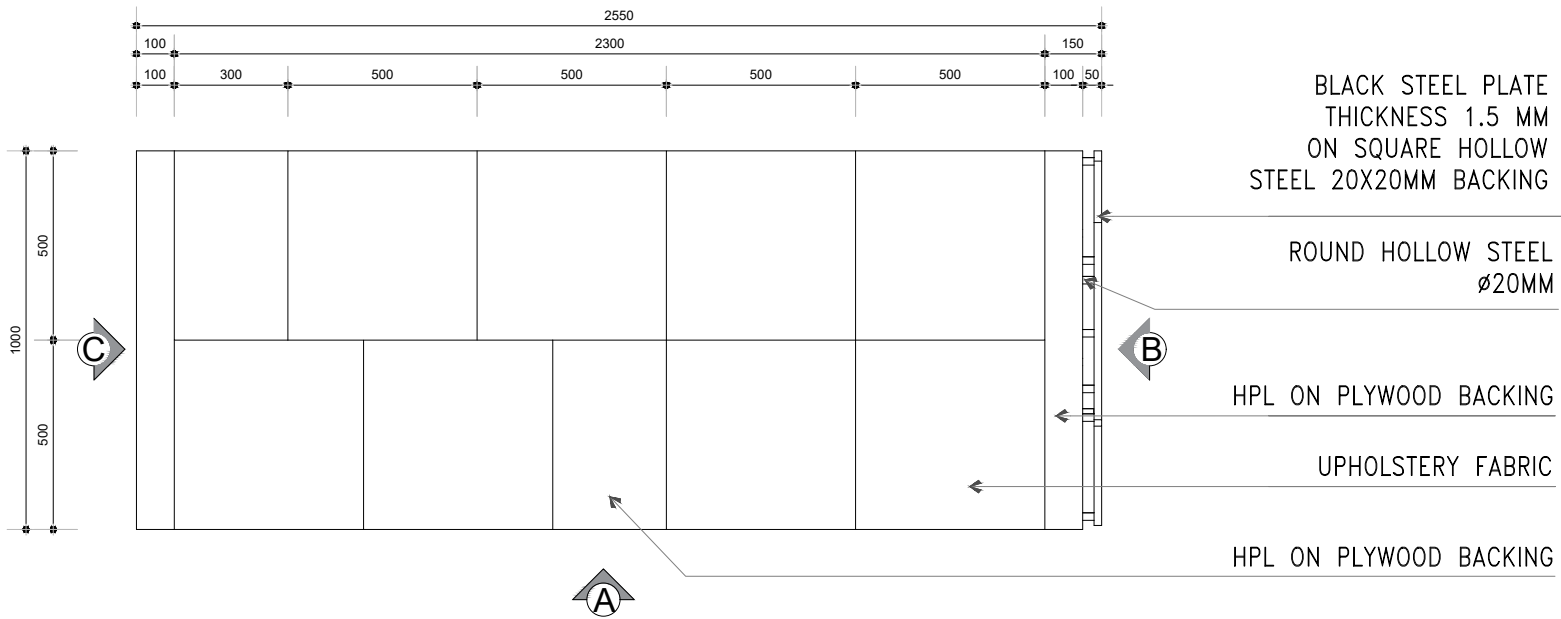


PLAN / TOP VIEW
SCALE 1 : 20

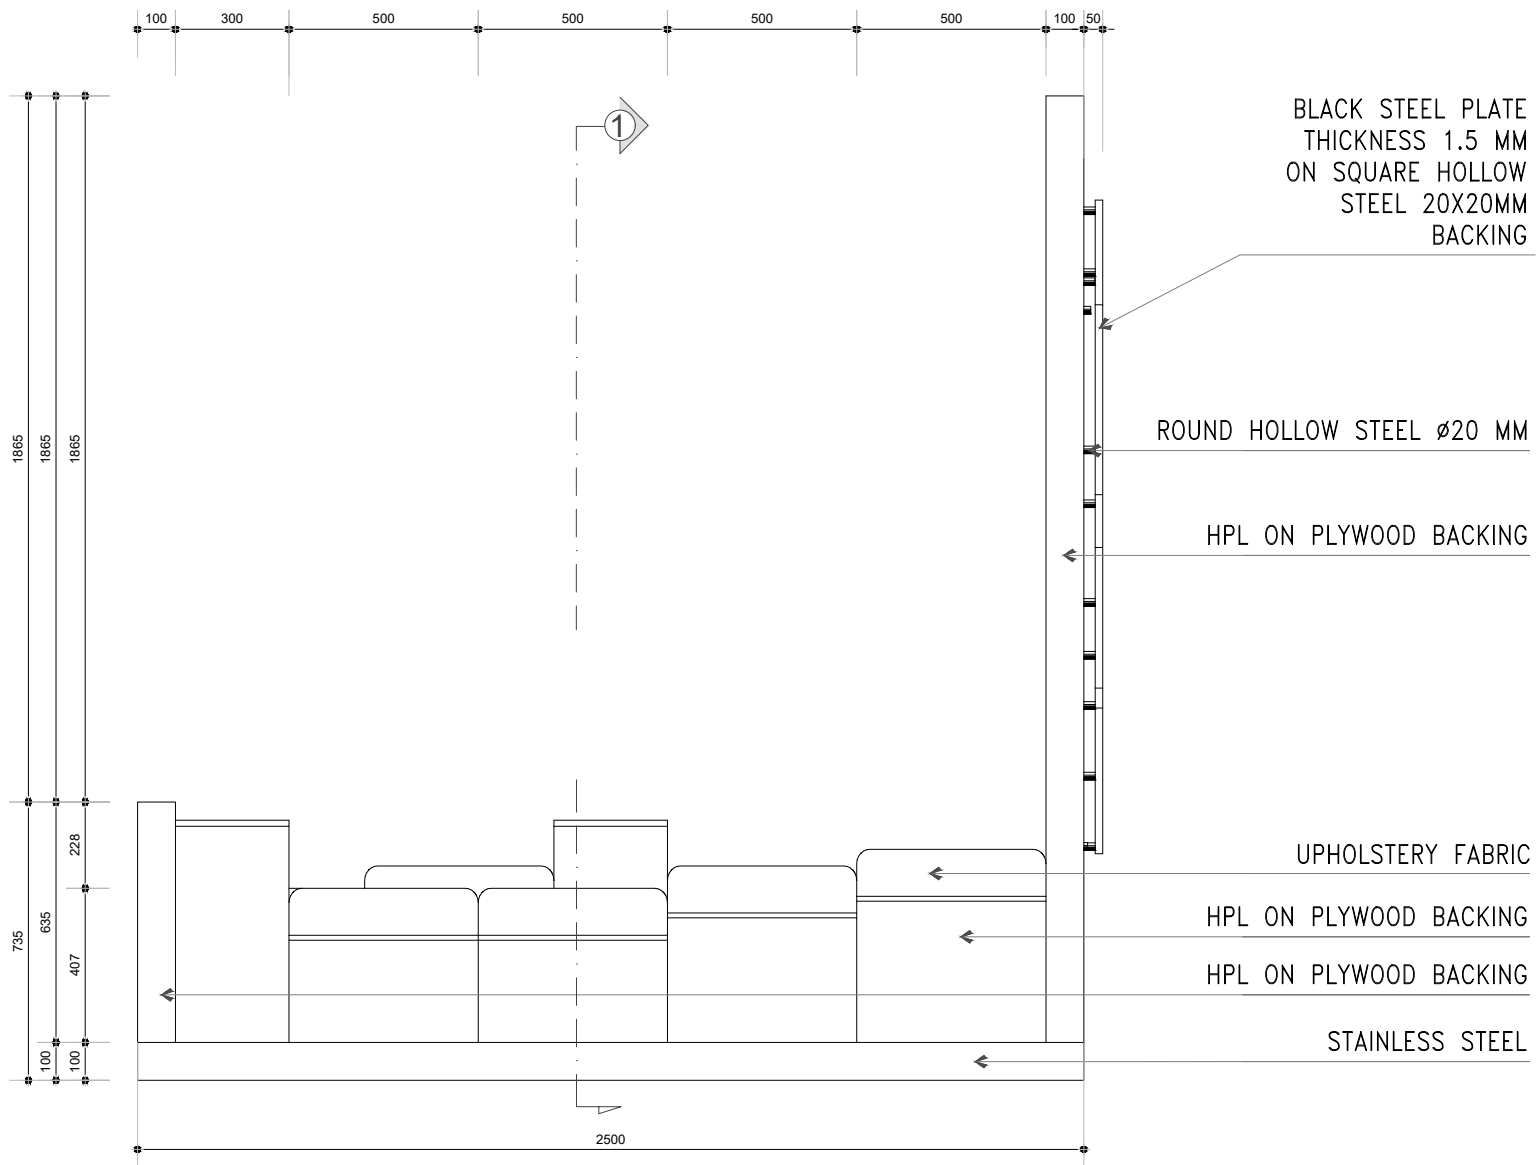


ELEVATION A / FRONT
SCALE 1 : 20

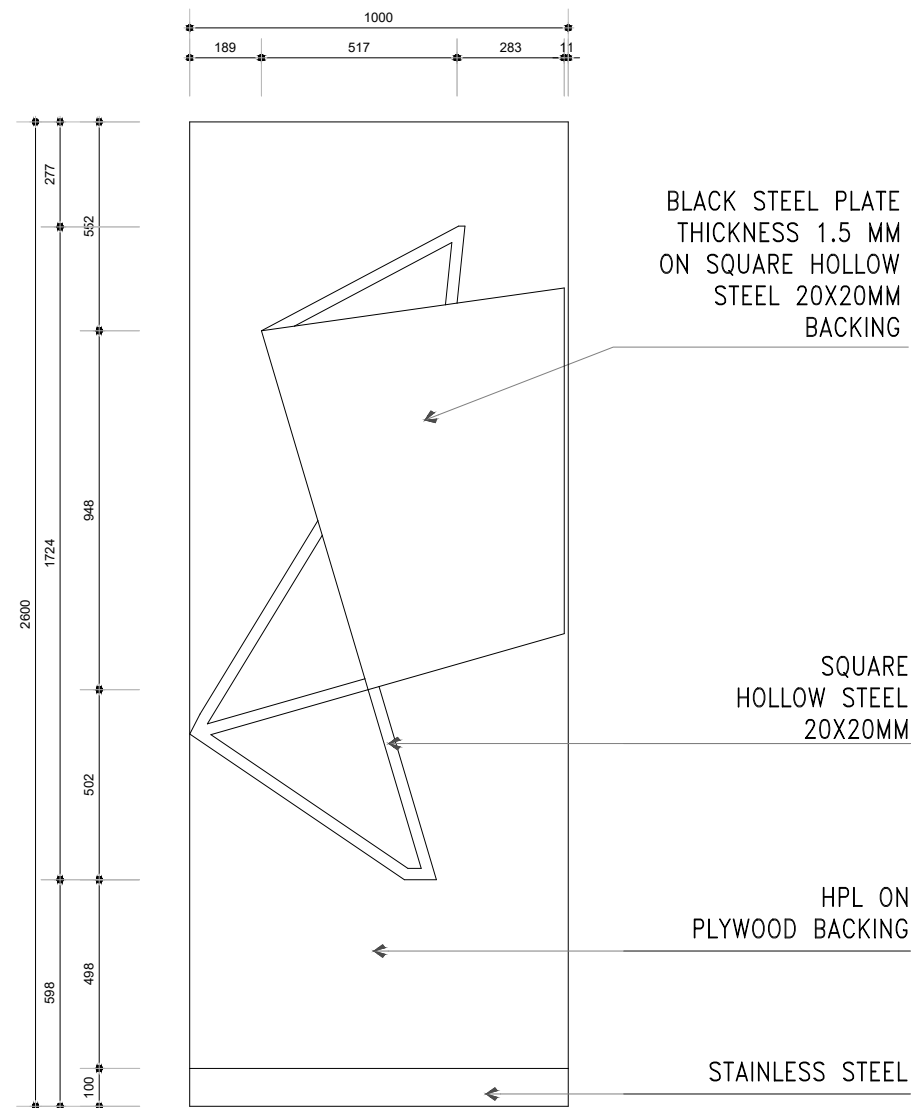


ELEVATION B / SIDE
SCALE 1 : 20

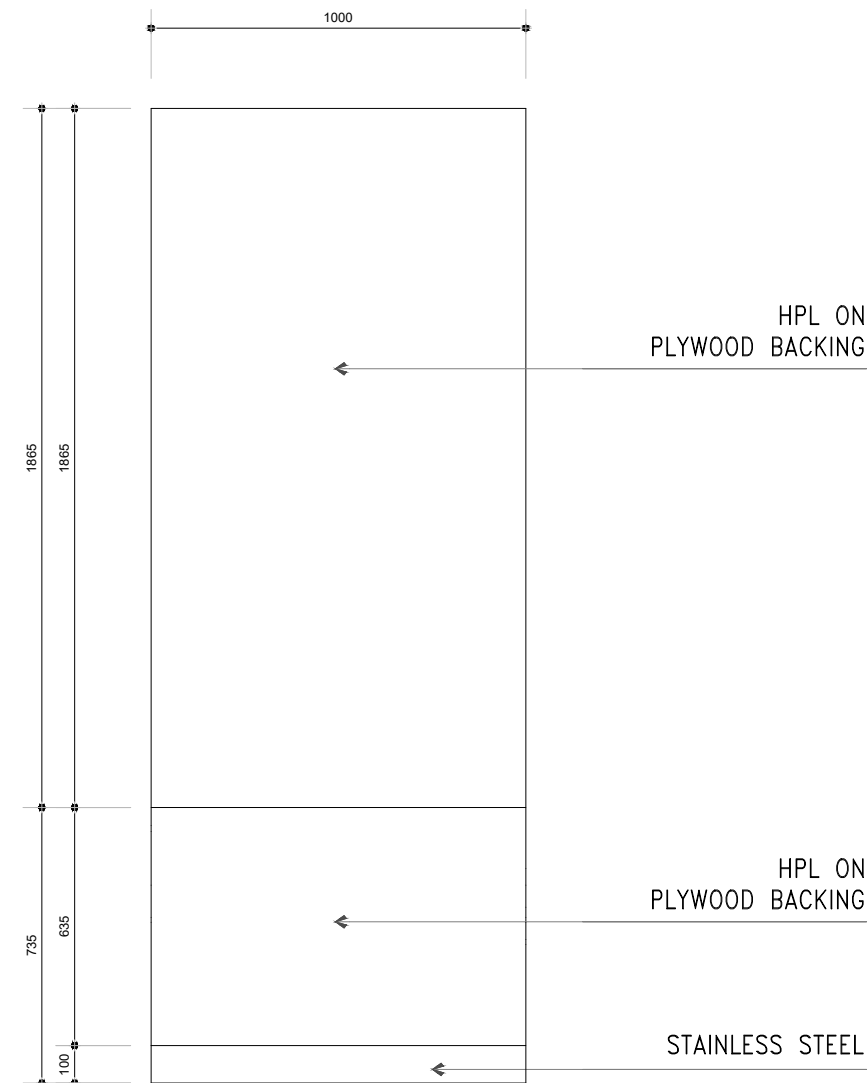

ELEVATION C / SIDE
SCALE 1 : 20

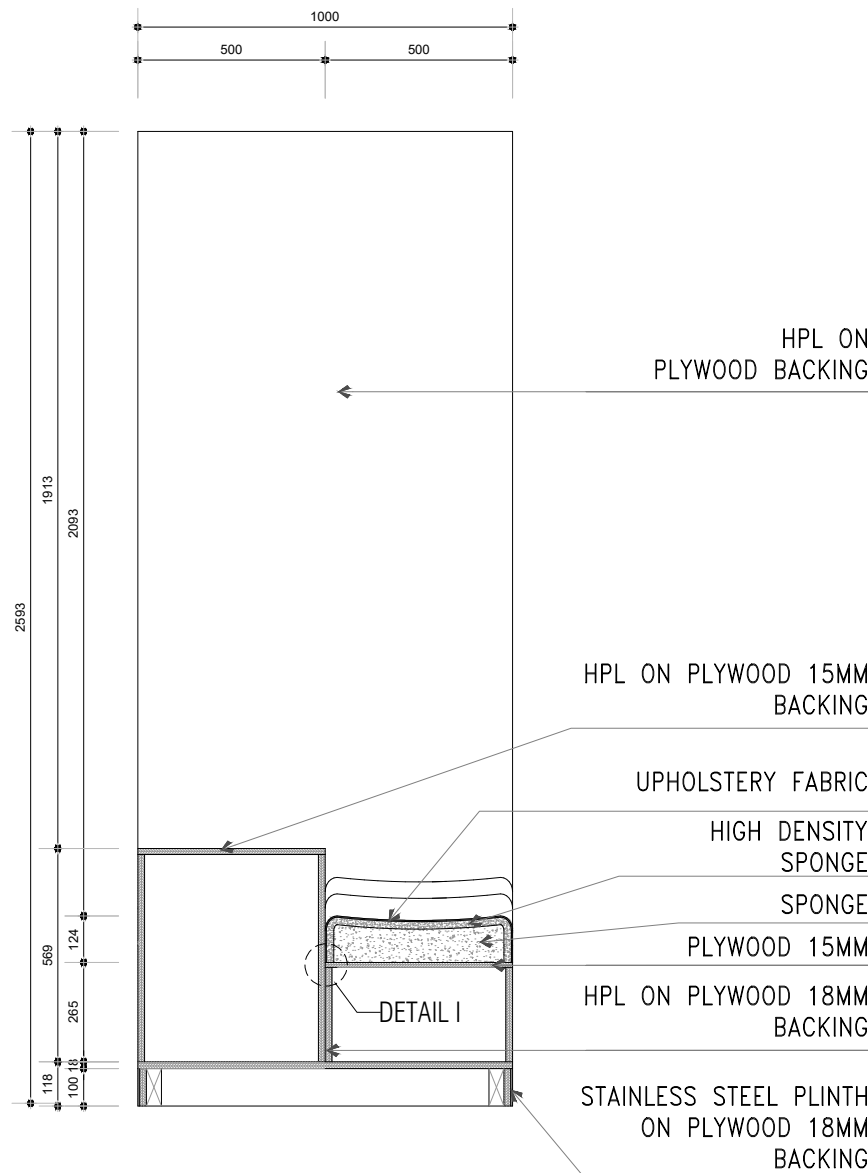

ELEVATION 1-1'
SCALE 1 : 20

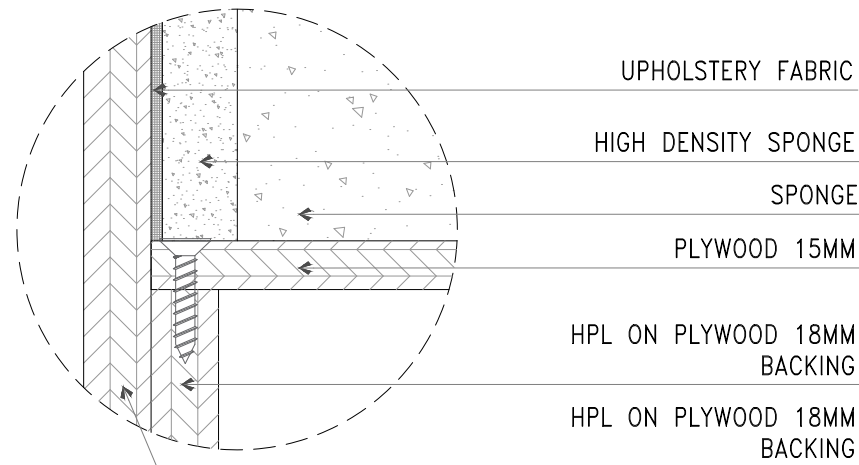

DETAIL I
SCALE 1 : 2



FAKULTAS SENI RUPA
INSTITUT SENI INDONESIA
YOGYAKARTA

JURUSAN DESAIN

PROGRAM STUDI
DESAIN INTERIOR

TUGAS AKHIR
REDESAIN INTERIOR PUSAT
PELATIHAN SENI BUDAYA
JAKARTA TIMUR

DRAWN BY :

Akhwatul Ghaisani Yuniardyati
NIM : 1510144123

PROJECT TITLE

Pusat Pelatihan Seni Budaya
Jakarta Timur

PROJECT LOCATION

Jl. H. Naman No.17
Pondok Kelapa, Duren Sawit
Jakarta Timur

DRAWING TITLE

Kursi stool Custom
(2)


SCALE	PAGE No.	TOTAL PAGES
1: 20 1: 2	GK- 22	23

DOSEN PEMBIMBING


M. Sholahuddin, S. Sn, M.T.
19701019 199903 1 001

Anom Wibisono, S.Sn, M.Sc.
19720314 199802 1 001

CATATAN :

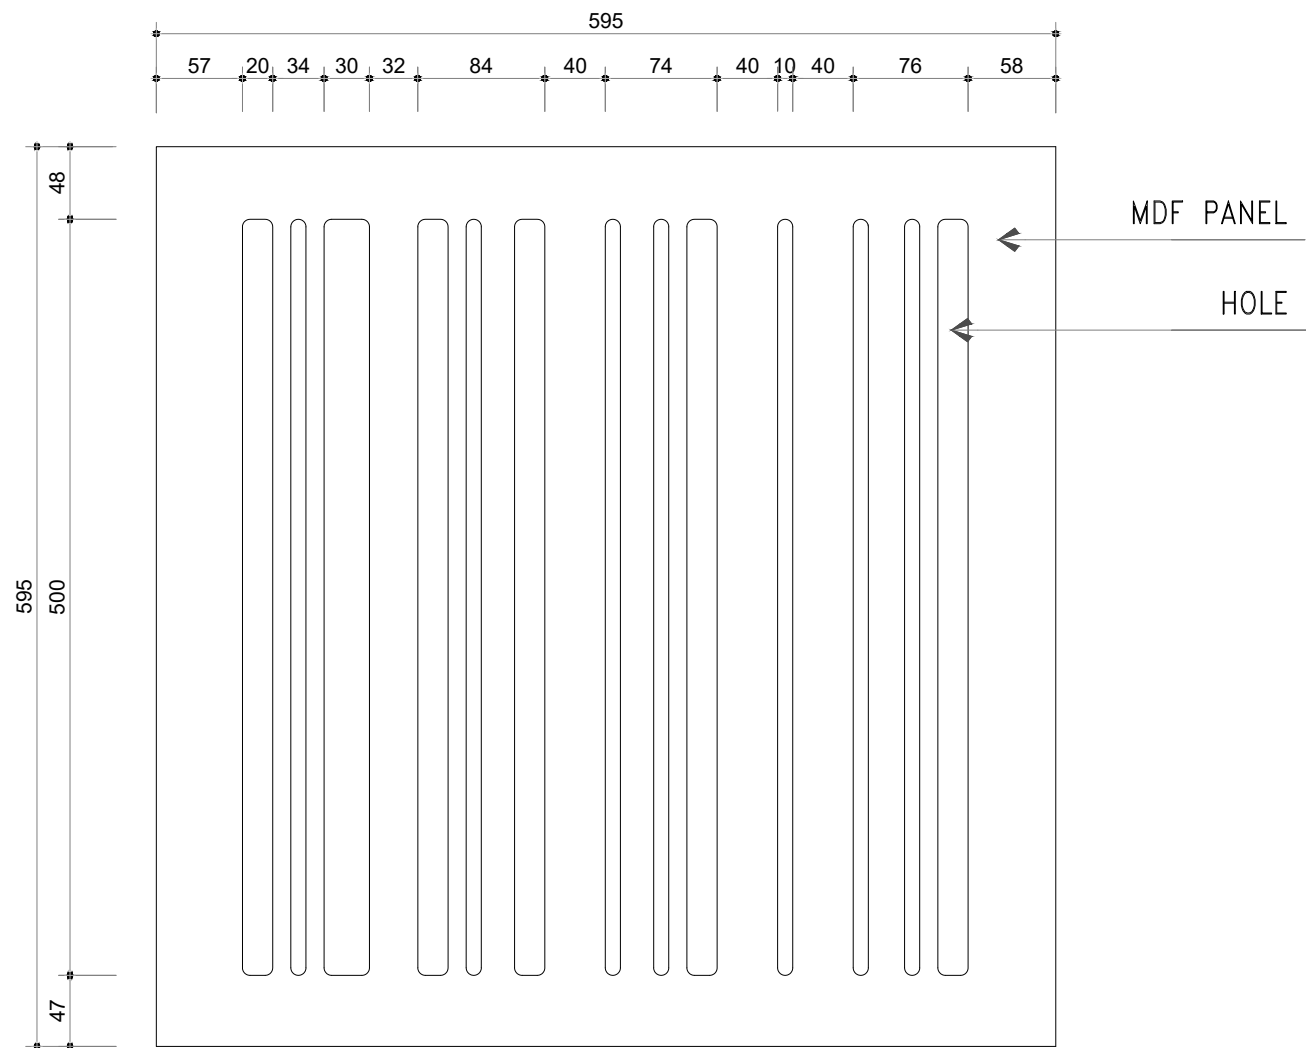

WOOD ACOUSTIC PANEL
SCALE 1 : 5

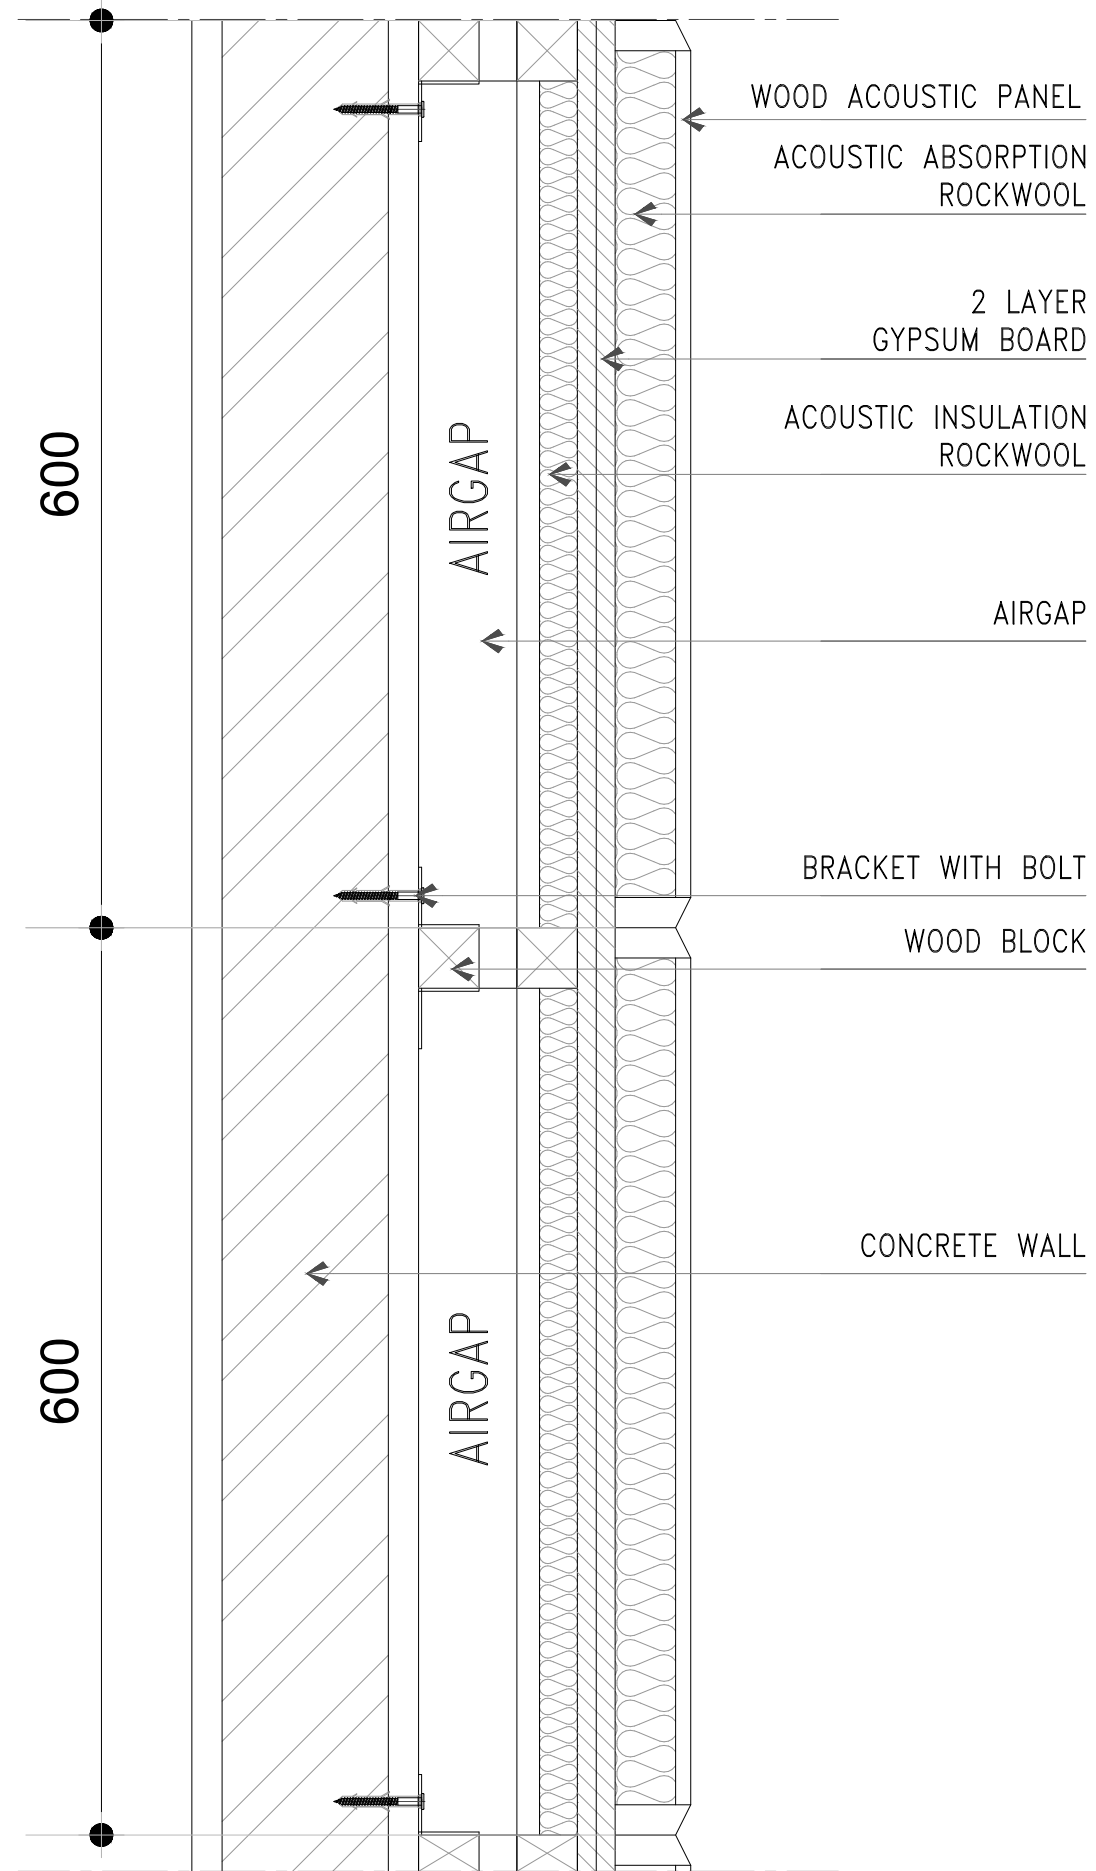

ACOUSTIC WALL DETAIL
SCALE 1 : 5



FAKULTAS SENI RUPA
INSTITUT SENI INDONESIA
YOGYAKARTA

JURUSAN DESAIN

PROGRAM STUDI
DESAIN INTERIOR

TUGAS AKHIR
REDESAIN INTERIOR PUSAT
PELATIHAN SENI BUDAYA
JAKARTA TIMUR

DRAWN BY :

Akhwatul Ghaisani Yuniardyati
NIM : 1510144123

PROJECT TITLE

Pusat Pelatihan Seni Budaya
Jakarta Timur

PROJECT LOCATION

Jl. H. Naman No.17
Pondok Kelapa, Duren Sawit
Jakarta Timur

DRAWING TITLE

Elemen Estetis
(Panel Akustik)

SCALE	PAGE No.	TOTAL PAGES
1: 5	GK- 23	23

DOSEN PEMBIMBING

M. Sholahuddin, S. Sn, M.T.
19701019 199903 1 001

Anom Wibisono, S.Sn, M.Sc.
19720314 199802 1 001

CATATAN :